


48" Dia. Controlled I.D. Fiberglass Access Opening (w/ 48" Fiberglass Pipe)

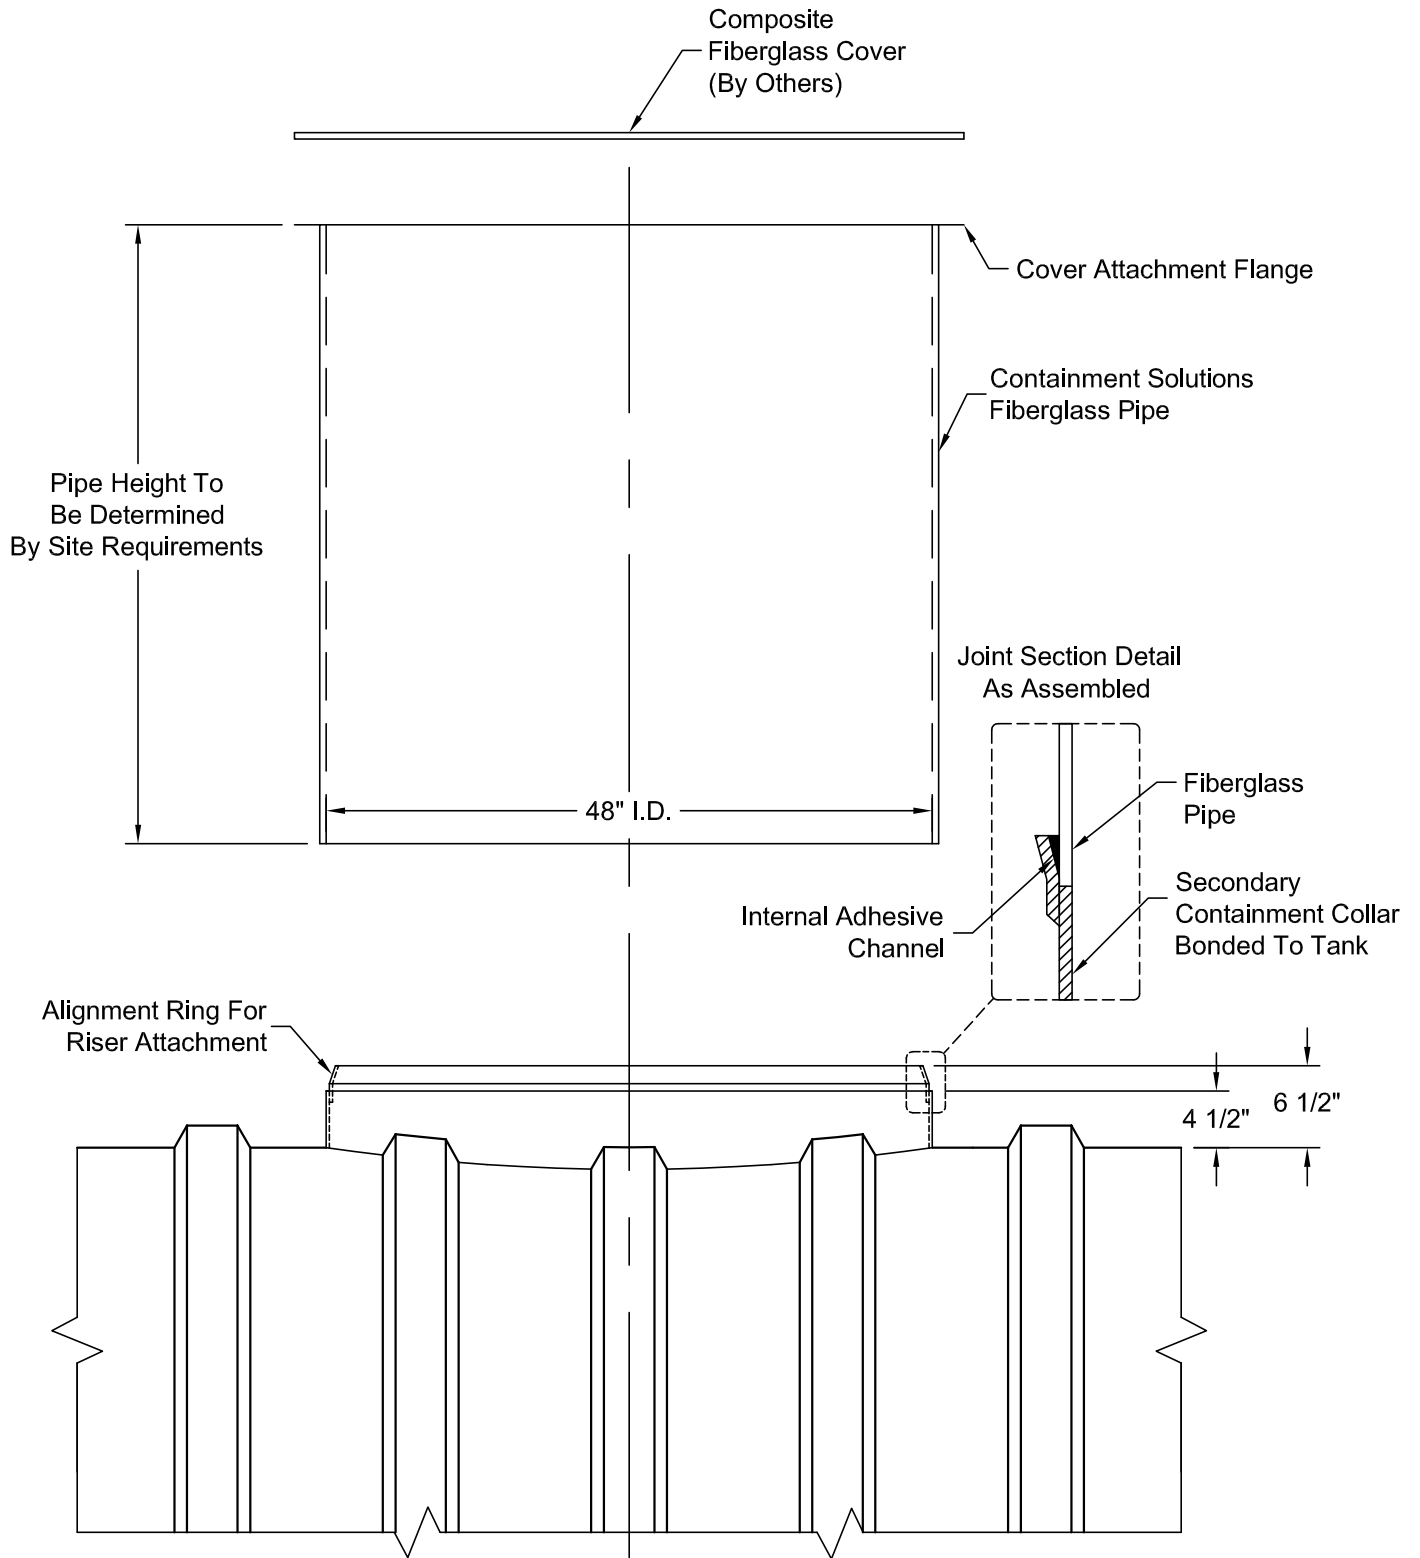

**CONTAINMENT
SOLUTIONS_®**