


SHELL CODES: 2-E8D0928, 1-08D1028

22" FLGD. MANWAY
w/3-4" C.S. NPT FTGS.
& COVER

OPTIONAL 42" CONTAINMENT COLLAR


8"R

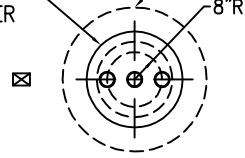

4" FRP NPT FTGS. (3 TYP.)

OPTIONAL R-30 RESERVOIR

4" ANNULAR SPACE FTG.

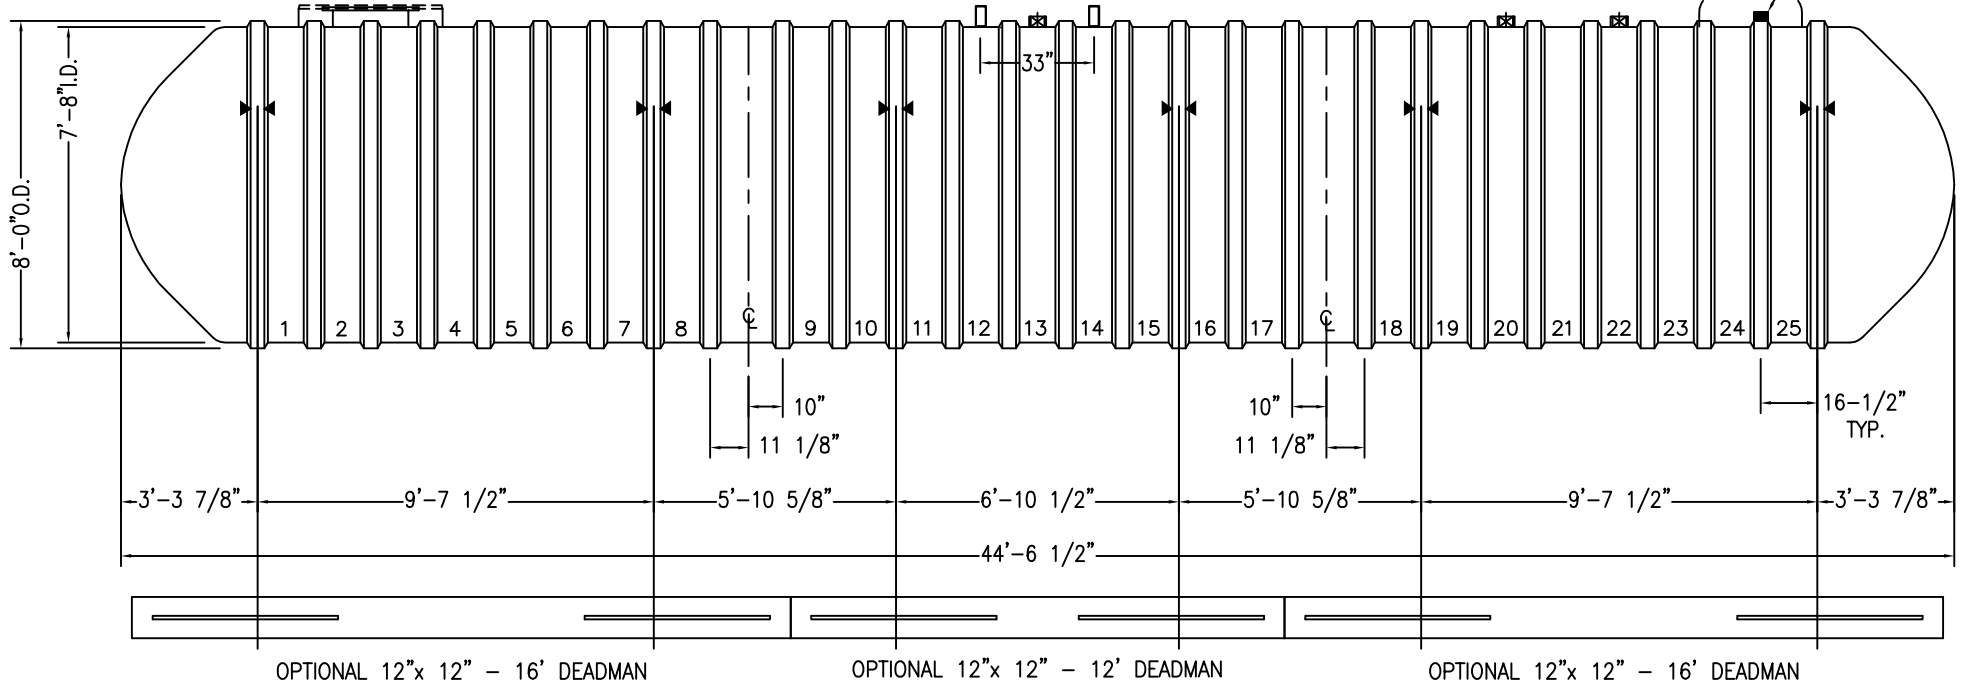

NOTES:

- ☒ HOLD DOWN STRAP CLIP
- ▶◀ HOLD DOWN STRAP LOCATION
- TYPE "13" LIFT LUG - SD
- TYPE "13" LIFT LUG - HD

DWT-6 TYPE II (8')-15000		DATE: 10/01/18
		DRAWN BY: R.OXNER
CONTAINMENT SOLUTIONS	CAPACITY: 14,545	REVISED:
	WEIGHT: DRY/WET 7500/9350	DWG NUMBER: 8-15DW6F