


22" FLGD. MANWAY  
w/ BLANK COVER  
(3 TYP.)

4" NPT FTGS. (6 TYP.)

10" TANGENTIALLY MTD.  
FLGD. NOZZLE (INLET)

10" TANGENTIALLY MTD.  
FLGD. NOZZLE (OUTLET)

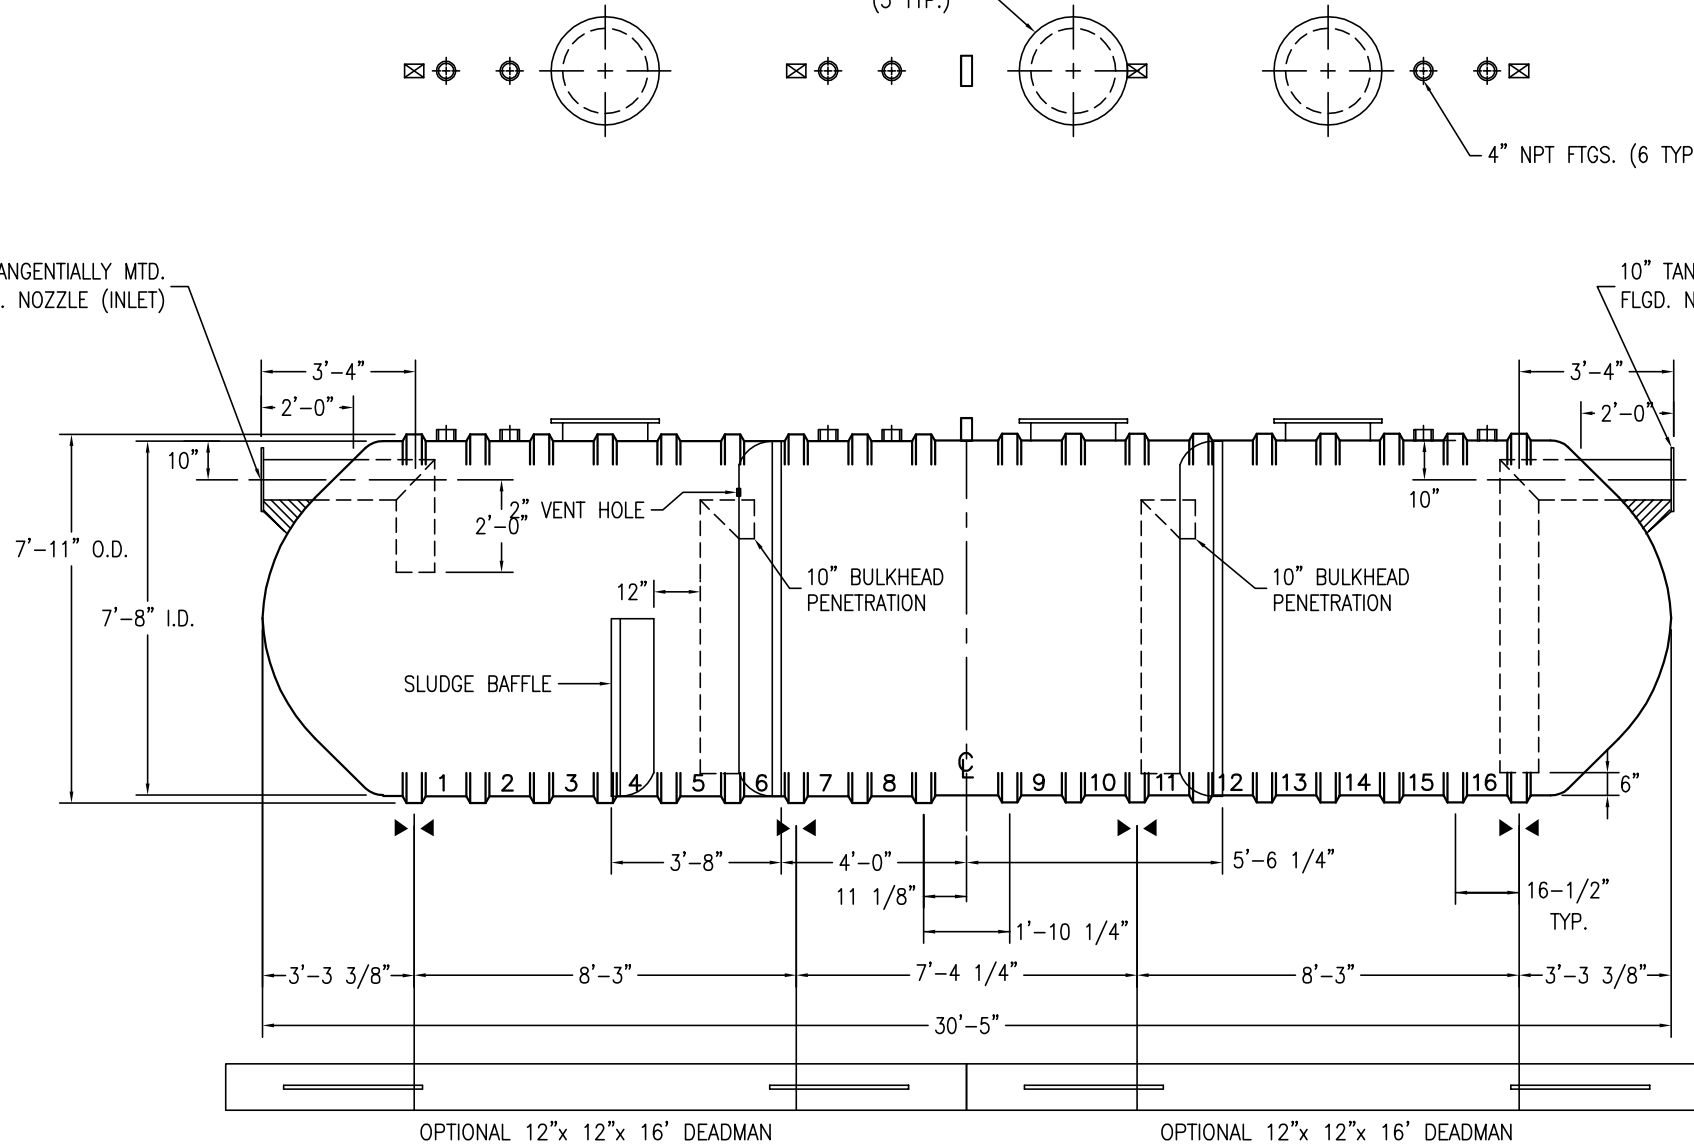

OPTIONAL 12"x 12"x 16' DEADMAN

OPTIONAL 12"x 12"x 16' DEADMAN

NOTES:

- ☒ HOLD DOWN STRAP CLIP
- ▶◀ HOLD DOWN STRAP LOCATION
- TYPE "13" LIFT LUG - SD
- TYPE "13" LIFT LUG - HD

SWT (8')-10000 CSI-3B INT		DATE: 1/1/2014
		DRAWN BY: K.A.SOEDER
<b>CONTAINMENT SOLUTIONS</b>	CAPACITY: SLUDGE/TOTAL 166/9696	REVISED:
	WEIGHT: DRY/WET 3325	DWG NUMBER: 810-3BSW