


MARK	EQUIPMENT LISTING AND SUPPLIER	CSI	CUSTOMER	MARK	EQUIPMENT LISTING AND SUPPLIER	CSI	CUSTOMER
A	C.S.I. SINGLE WALL FIBERGLASS TANK	X		H	4" PVC INLET PIPING WITH SANITARY TEE	X	
B	C.S.I. FRP HOLD DOWN STRAP & TURNBUCKLE ASSEMBLY	X		I	4" PVC OUTLET PIPING WITH SANITARY TEE	X	
C	C.S.I. PRECAST DEADMAN ANCHOR WITH EYEBOLTS	X		J	4" PVC TRANSFER PIPING WITH SANITARY TEE	X	
D	23.5" FIBERGLASS COLLAR WITH TANK ACCESS OPENING	X		K	FULL HEIGHT COMPARTMENT Baffle	X	
E	24" FRP RISER WITH COVER	X		L	4" NPT TANK MOUNTED FITTING	X	
F	12" ACCESS MANHOLE w/ COVER		X	M	GREASE CLEAN-OUT RISER w/ CAP		X
G	36" ACCESS MANHOLE w/ COVER		X	N	ABOVEGRADE VENT w/ SCREEN		X

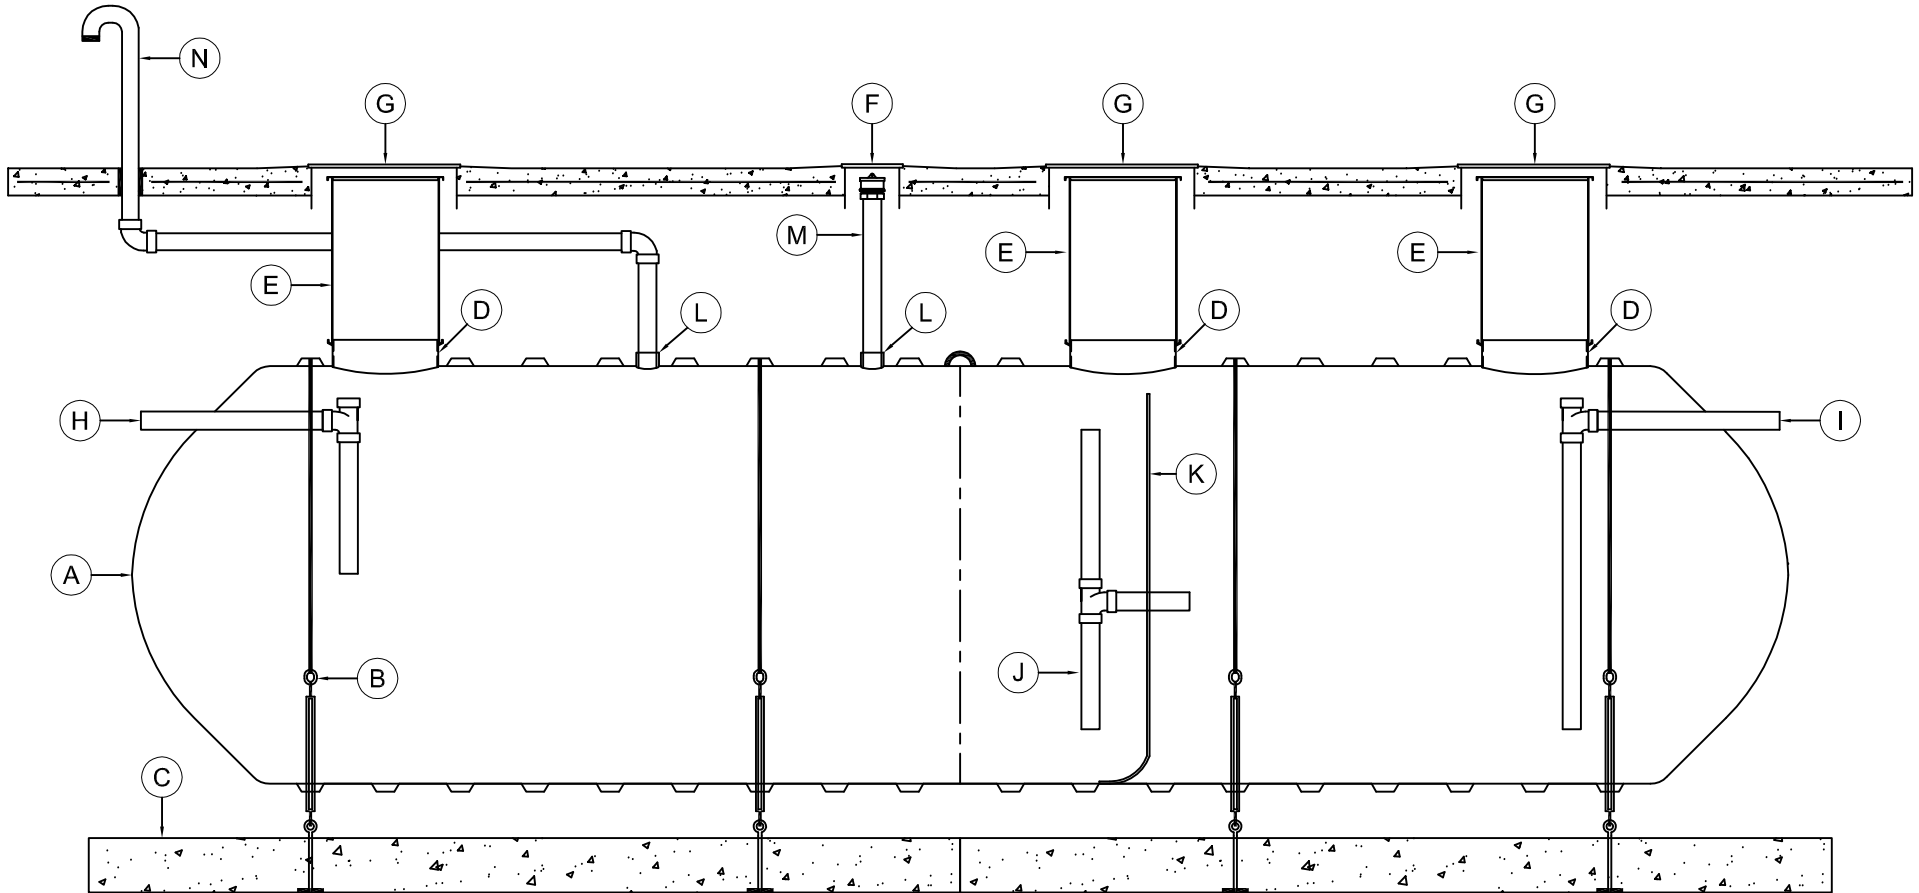

THIS DRAWING IS FOR ILLUSTRATIVE PURPOSES ONLY. IT IS THE RESPONSIBILITY OF THE PURCHASER AND/OR ENGINEER TO DESIGN A SYSTEM IN COMPLIANCE WITH ALL GOVERNING MUNICIPAL CODES.

TYPICAL ILLUSTRATION DRAWING  
LARGE COMMERCIAL GREASE INTERCEPTOR

