


SHELL CODES: 2-EXS10SD, 1-OXS06SD

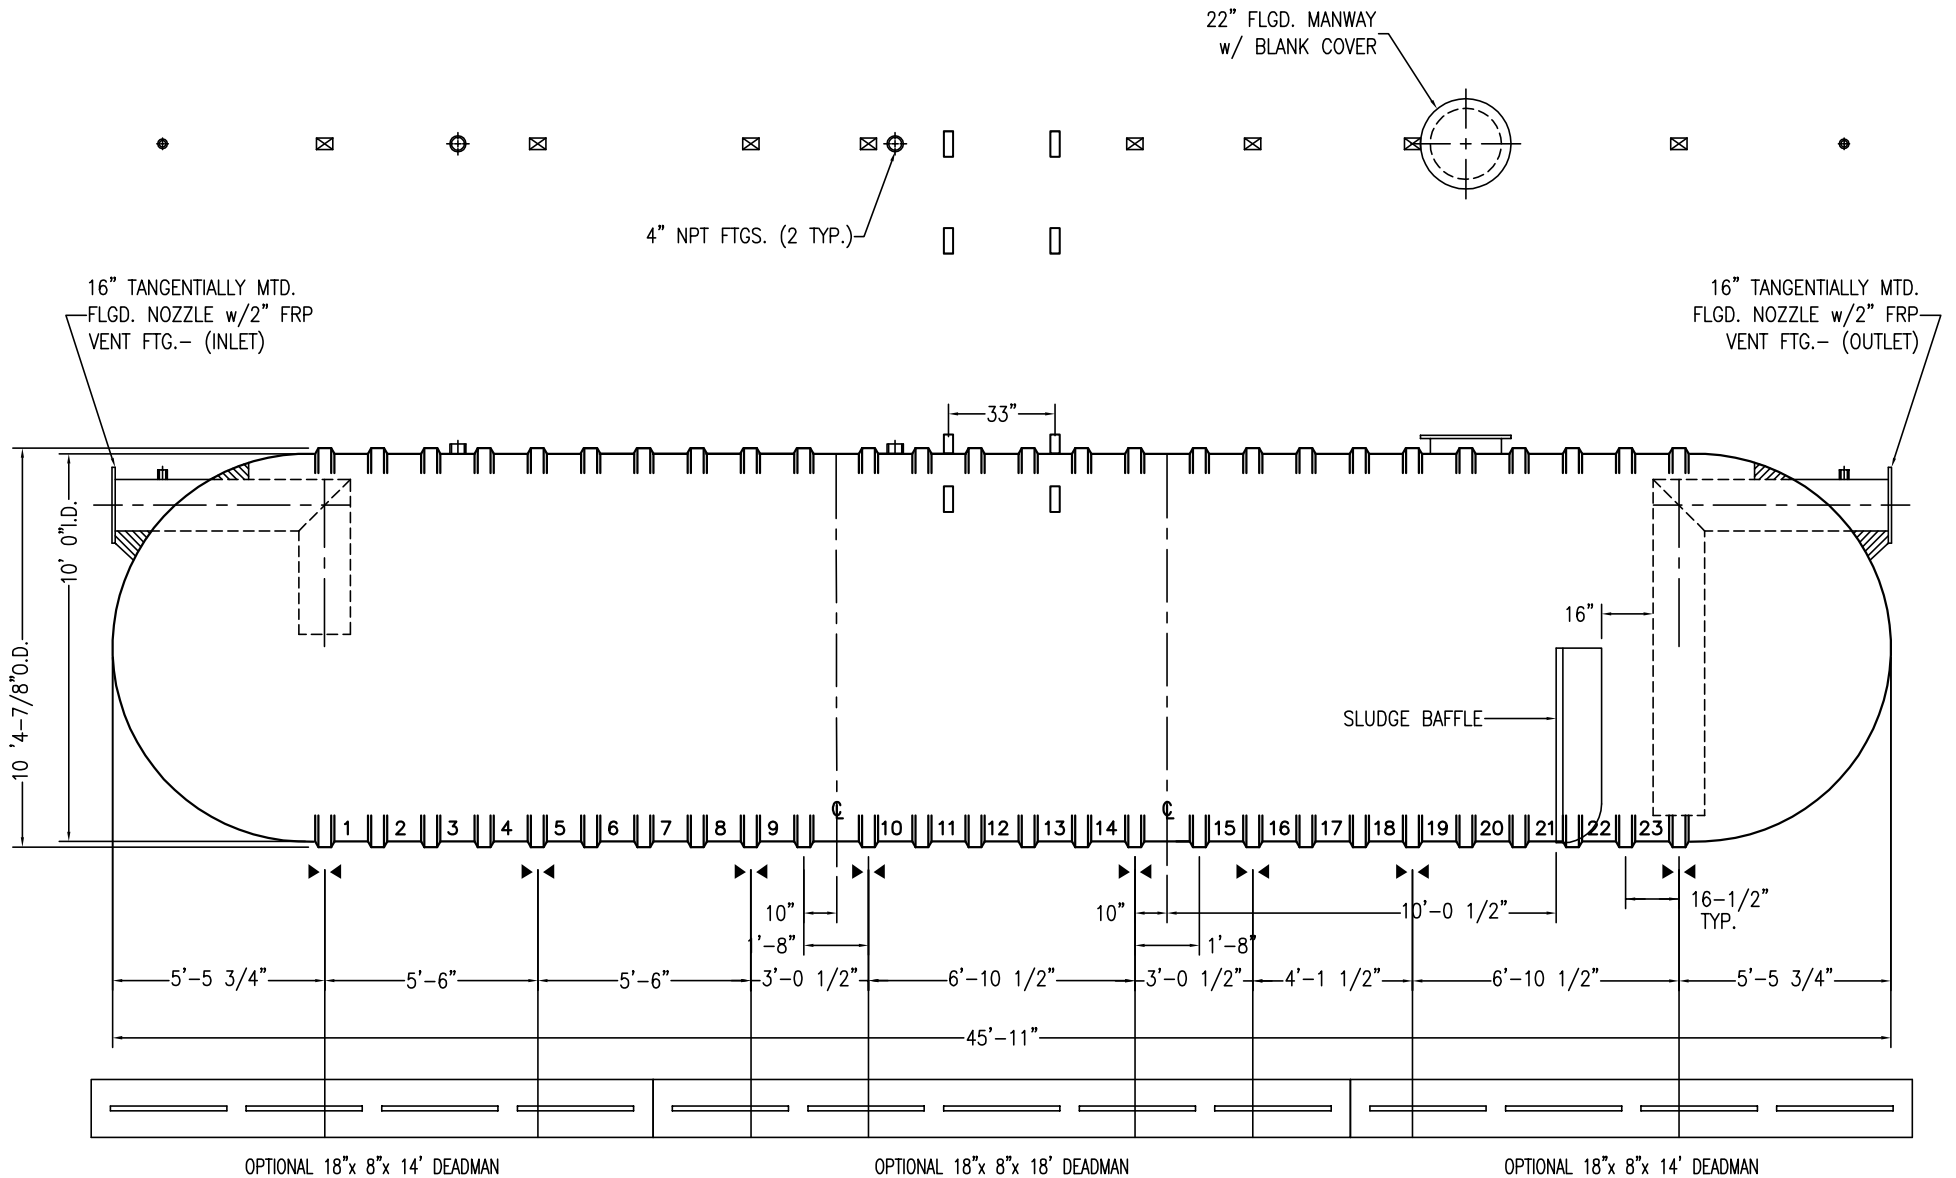

NOTES:

- ☒ HOLD DOWN STRAP CLIP
- ▶◀ HOLD DOWN STRAP LOCATION
- TYPE "13" LIFT LUG - SD
- TYPE "13" LIFT LUG - HD

SWT (10')-25000 CSI-1B INT		DATE: 1/1/2014
		DRAWN BY: K.A.SOEDER
	CAPACITY: SLUDGE/TOTAL 1401/24970	REVISED:
	WEIGHT: DRY/WET 9000	DWG NUMBER: X25-1BSW