

SHELL CODES: 2-EXD10SD, 2-OXD09SD


22" FLGD. MANWAY
w/3-4" NPT FTGS.

OPTIONAL 42" CONTAINMENT COLLAR

4" NPT FTGS. (3 TYP.)

OPTIONAL R-41 RESERVOIR

4" ANNULAR
SPACE FTG.

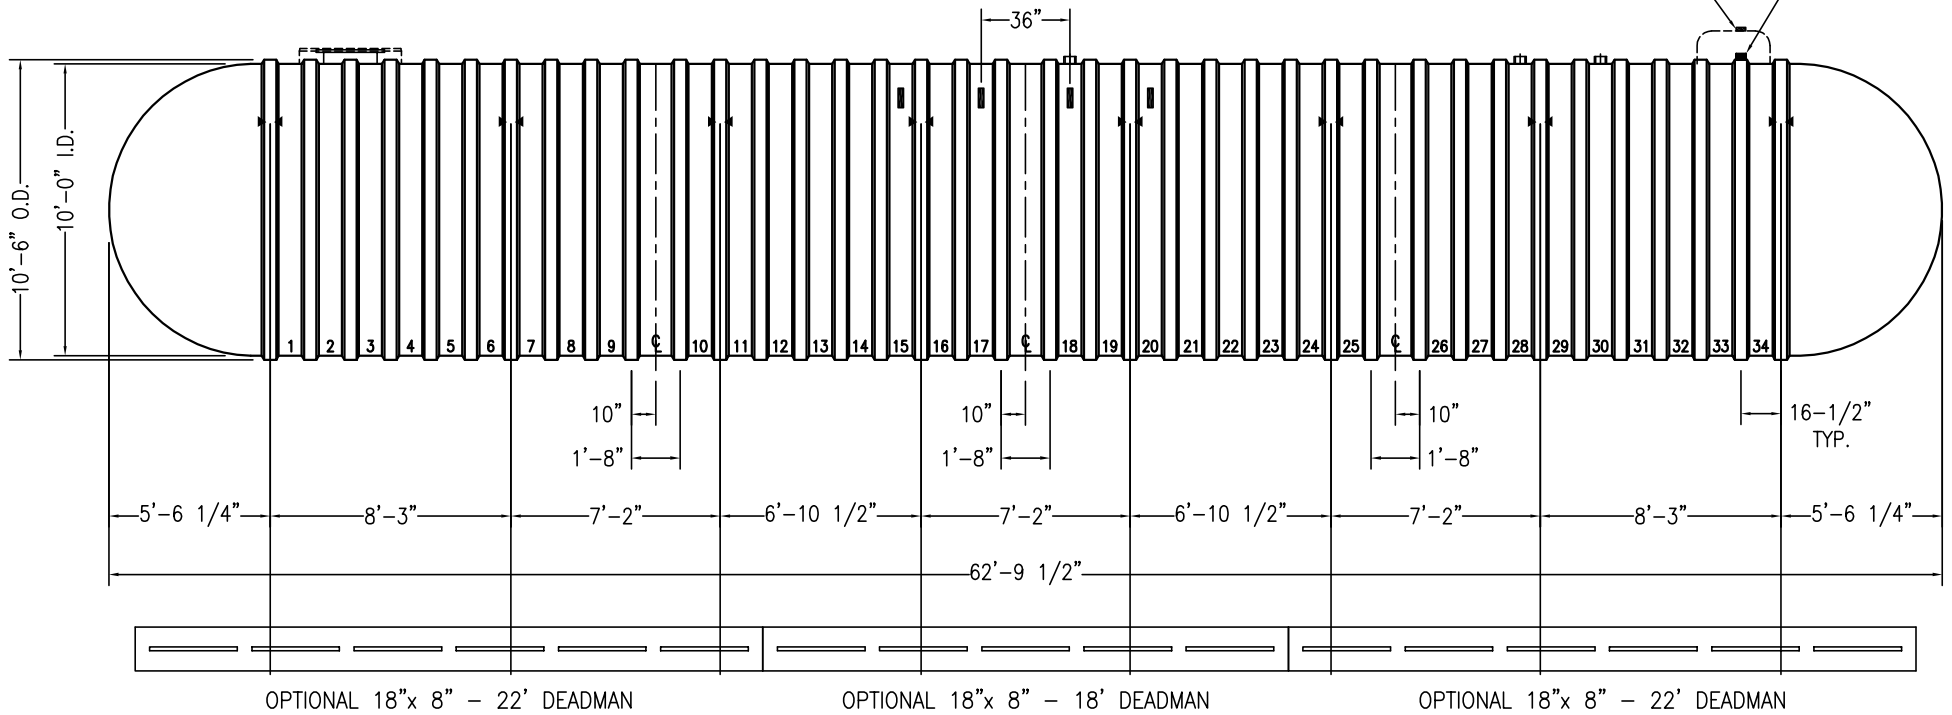

NOTES:

- ☒ HOLD DOWN STRAP CLIP
- ◀▶ HOLD DOWN STRAP LOCATION
- TYPE "13" LIFT LUG - SD
- TYPE "13" LIFT LUG - HD

DWT-6 TYPE II (10')-35000		DATE: 1/1/2014
		DRAWN BY: K.A.SOEDER
CONTAINMENT SOLUTIONS	CAPACITY: 34,835	REVISED:
	WEIGHT: DRY/WET 17000/24350	DWG NUMBER: 1035DW6S