

SHELL CODES: 2-EXD10SD, 3-OXD08SD


22" FLGD. MANWAY
w/3-4" NPT FTGS.

OPTIONAL 42" CONTAINMENT COLLAR

4" NPT FTGS. (3 TYP.)

OPTIONAL R-48 RESERVOIR

4" ANNULAR
SPACE FTG.

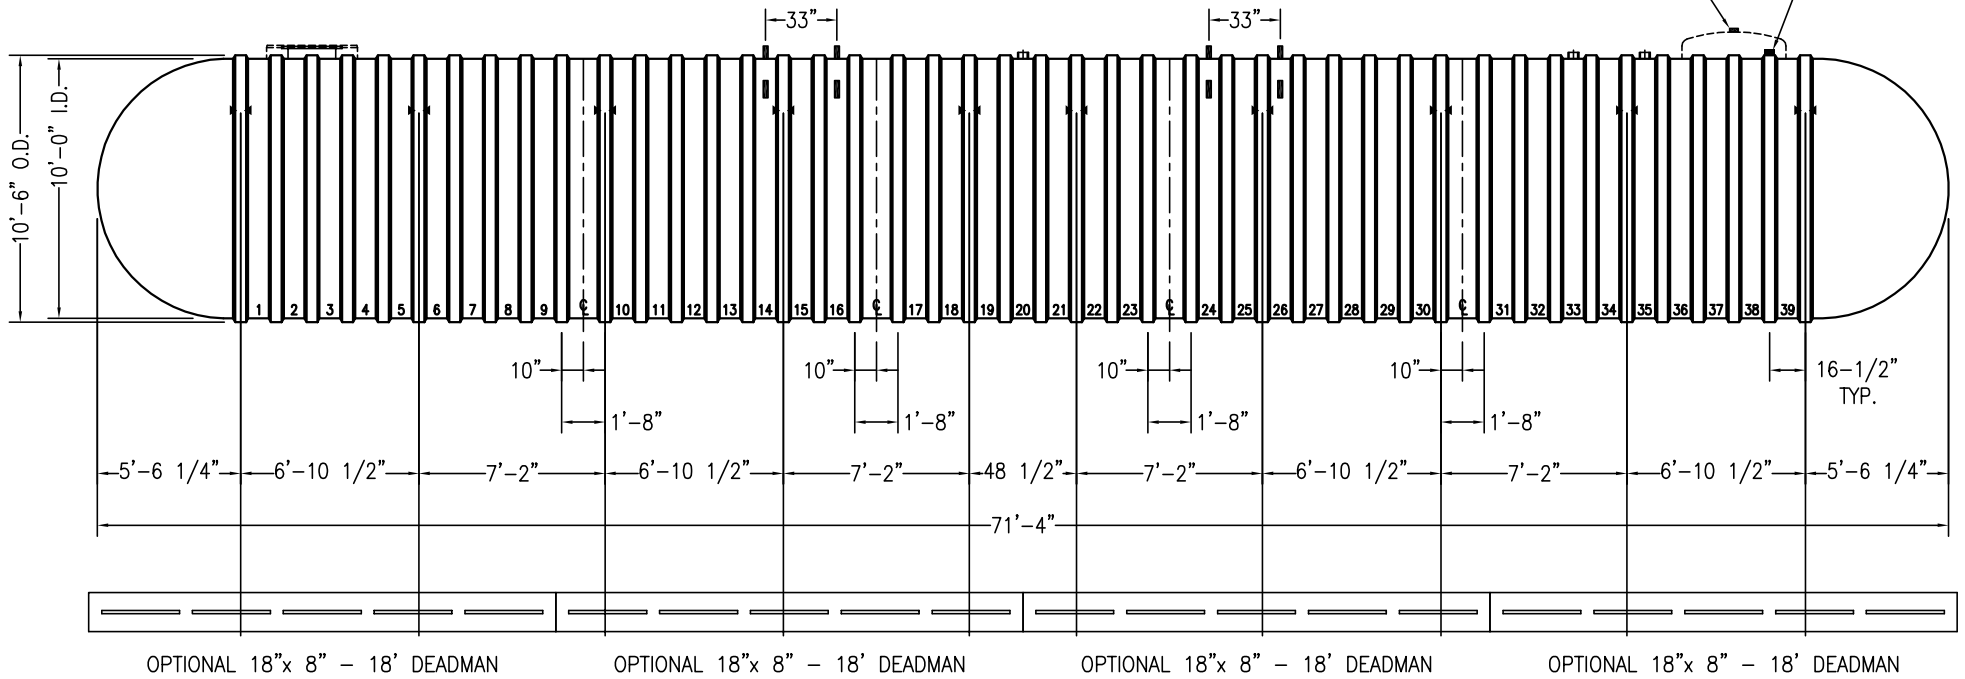

NOTES:

- ☒ HOLD DOWN STRAP CLIP
- ▶◀ HOLD DOWN STRAP LOCATION
- TYPE "13" LIFT LUG - SD
- TYPE "13" LIFT LUG - HD

DWT-6 TYPE II (10')-40000		DATE: 1/1/2014
		DRAWN BY: K.A.SOEDER
	CAPACITY: 39,854	REVISED:
	WEIGHT: DRY/WET 19300/27750	DWG NUMBER: 1040DW6S