



SHELL CODES: 2-E8S07SD

22" FLGD. MANWAY
w/ BLANK COVER
(2 TYP.)

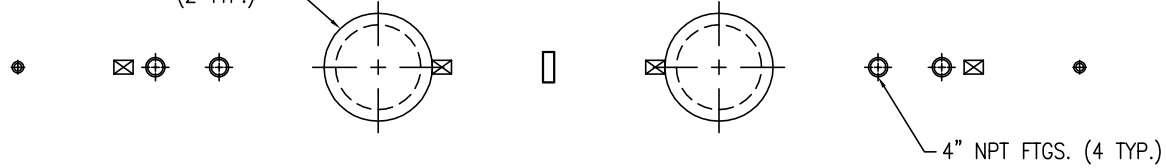

10" TANGENTIALLY MTD. FLGD. NOZZLE
w/2" FRP VENT FTG.- (INLET)

10" TANGENTIALLY MTD.
FLGD. NOZZLE w/2" FRP
VENT FTG.- (OUTLET)

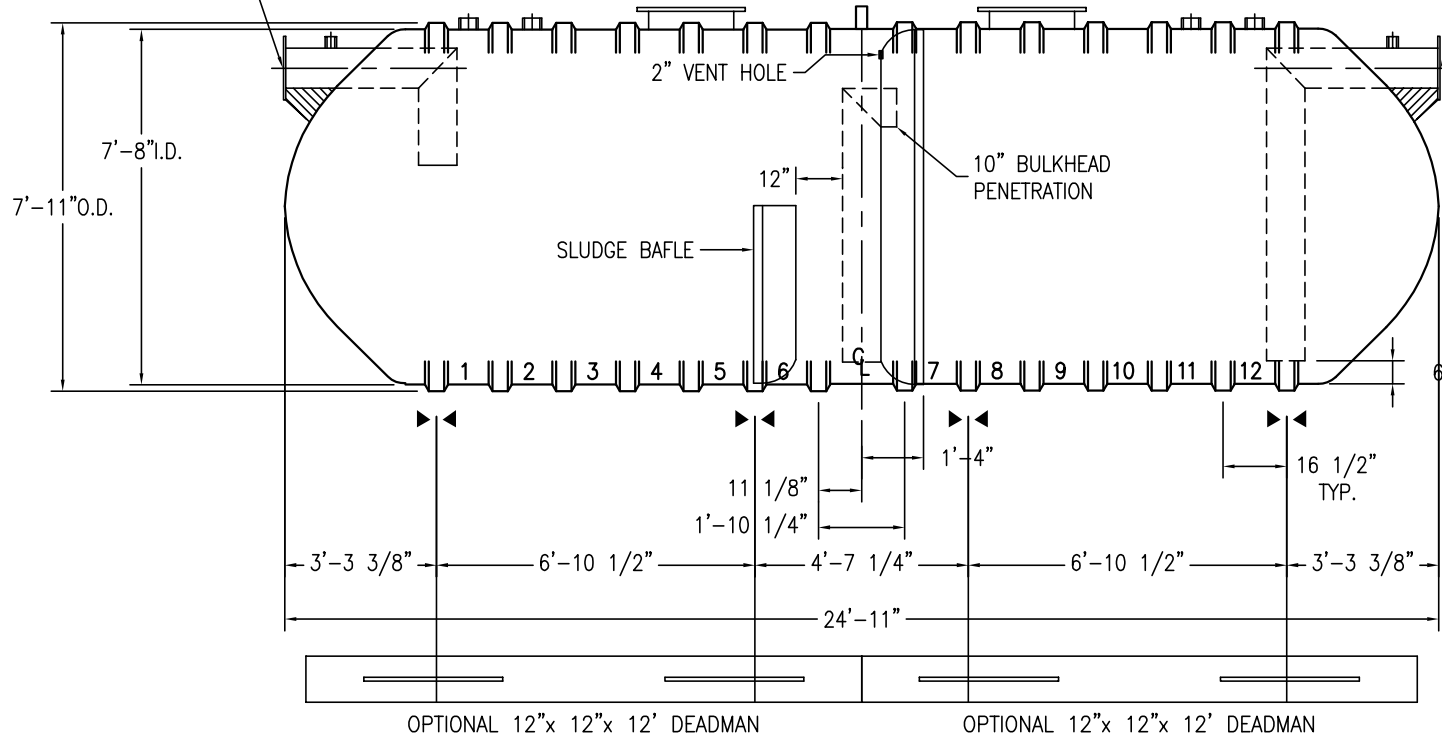

NOTES:

- ☒ HOLD DOWN STRAP CLIP
- ▶◀ HOLD DOWN STRAP LOCATION
- TYPE "13" LIFT LUG - SD
- TYPE "13" LIFT LUG - HD

SWT (8')-8000 CSI-2B INT		DATE:	1/1/2014
		DRAWN BY:	K.A.SOEDER
		CAPACITY: SLUDGE/TOTAL	228/7796
		WEIGHT: DRY/WET	2900
		REVISED:	
		DWG NUMBER:	88-2BSW