


MARK	EQUIPMENT LISTING AND SUPPLIER	MARK	EQUIPMENT LISTING AND SUPPLIER
A	C.S.I. DOUBLE WALL FIBERGLASS TANK	I	HYDROSTATIC RESERVOIR w/ 4" PVC MONITORING RISER
B	C.S.I. FIBERGLASS HOLD DOWN STRAP & TURNBUCKLE ASSEMBLY	J	22" FIBERGLASS FLANGED MANWAY w/ COVER & IDENTIFICATION PLATE
C	C.S.I. PRECAST CONCRETE DEADMAN ANCHOR WITH EYEBOLTS	K	6" FIBERGLASS FLANGE - INLET
D	22" FIBERGLASS FLANGED MANWAY w/COVER & 8" VERAC DUMPING HATCH	L	6" FIBERGLASS FLANGE w/ STEEL BLIND FLANGE - SPARE
E	6" FIBERGLASS FLANGE w/ 6" VAREC GAUGE HATCH & 3" BAYCO STATION VENT	M	3" STEEL PUMP-OUT / SUCTION PIPE
F	6" FIBERGLASS FLANGE w/ RISER REDUCER & 3" PUMP-OUT ASSEMBLY	N	PVC INFLUENT DRAIN PIPE TO TANK
G	6" FIBERGLASS FLANGE w/ RISER	O	22" FIBERGLASS FLANGED MANWAY EXTENSION
H	6" FIBERGLASS FLANGE w/ RISER	P	PIPLINE PIGGING STATION

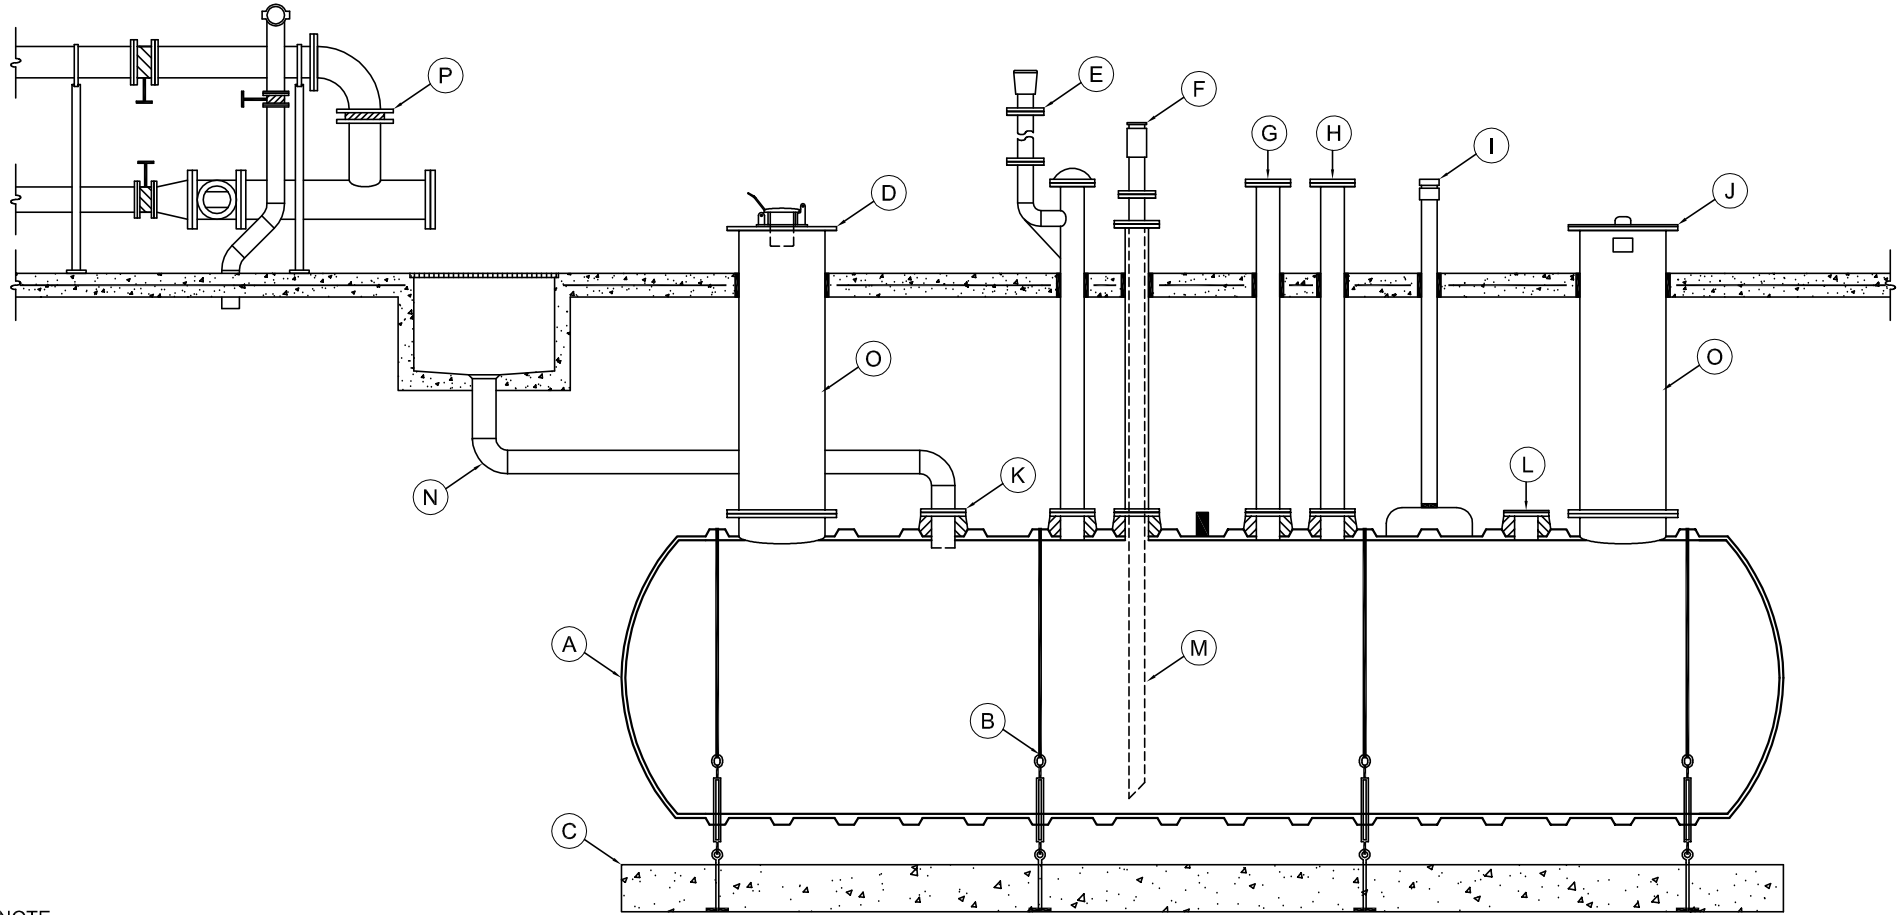

NOTE:
 All 6" FIBERGLASS FLANGES ARE FLAT FACED
 ANSI/ASME B16.5 CLASS 150, 25 PSI

THIS DRAWING IS FOR ILLUSTRATIVE PURPOSES ONLY. IT IS THE RESPONSIBILITY OF THE PURCHASER AND/OR ENGINEER TO DESIGN A SYSTEM IN COMPLIANCE WITH ALL GOVERNING MUNICIPAL CODES.

TYPICAL ILLUSTRATION DRAWING UNDERGROUND PIPELINE SUMP TANK