


MARK	QTY	SIZE	EQUIPMENT LISTING	MARK	QTY	SIZE	EQUIPMENT LISTING	MARK	QTY	SIZE	EQUIPMENT LISTING
A	1	10'	HYDROSTATIC DOUBLE WALL COMPARTMENT TANK	I	1*		INVENTORY & LEAK DETECTION PANEL	Q	2*		OVERFILL PREVENTION VALVE
B	2	48	DOUBLE WALL CONTAINMENT COLLAR	J	4*		CONTAINMENT COLLAR SENSOR	R	2*	4"	DROP TUBE
C	2	48	HYDROSTATIC DW PTS WATER TURBINE TANK SUMP	K	4*		HYDROSTATIC SUMP RESERVOIR SENSOR	S	4*	4"	BALL FLOAT ASSEMBLY
D	2	42	DOUBLE WALL CONTAINMENT COLLAR	L	2*		TANK INVENTORY GAUGE	T	2*	36"	RAIN TIGHT MANHOLE
E	2	42	HYDROSTATIC DW PTS FILL/VAPOR SUMP	M	1*		HYDROSTATIC TANK RESERVOIR SENSOR	U	*	3"x2"	DOUBLE WALL FRP PIPE
F	6		HOLD DOWN SPLIT STRAP ASSEMBLY	N	2*	36"	MULTI-PORT SPILL CONTAINMENT MANHOLE	V	2*	4"	EXTRACTOR HOUSING w/ CAP
G	4	18'	18"x 8" CONCRETE DEADMAN ANCHORS	O	2*	2"	DW TANK VENT - MANIFOLDED w/UPWARD "V" CAP	W	1*	18"	MANHOLE
H	2*		SUBMERSIBLE PUMP w/LEAK DETECTION	P	1*	2"	DW SUMP VENT - MANIFOLDED w/UPWARD "V" CAP	X	1*		PUMP CONTROL PANEL

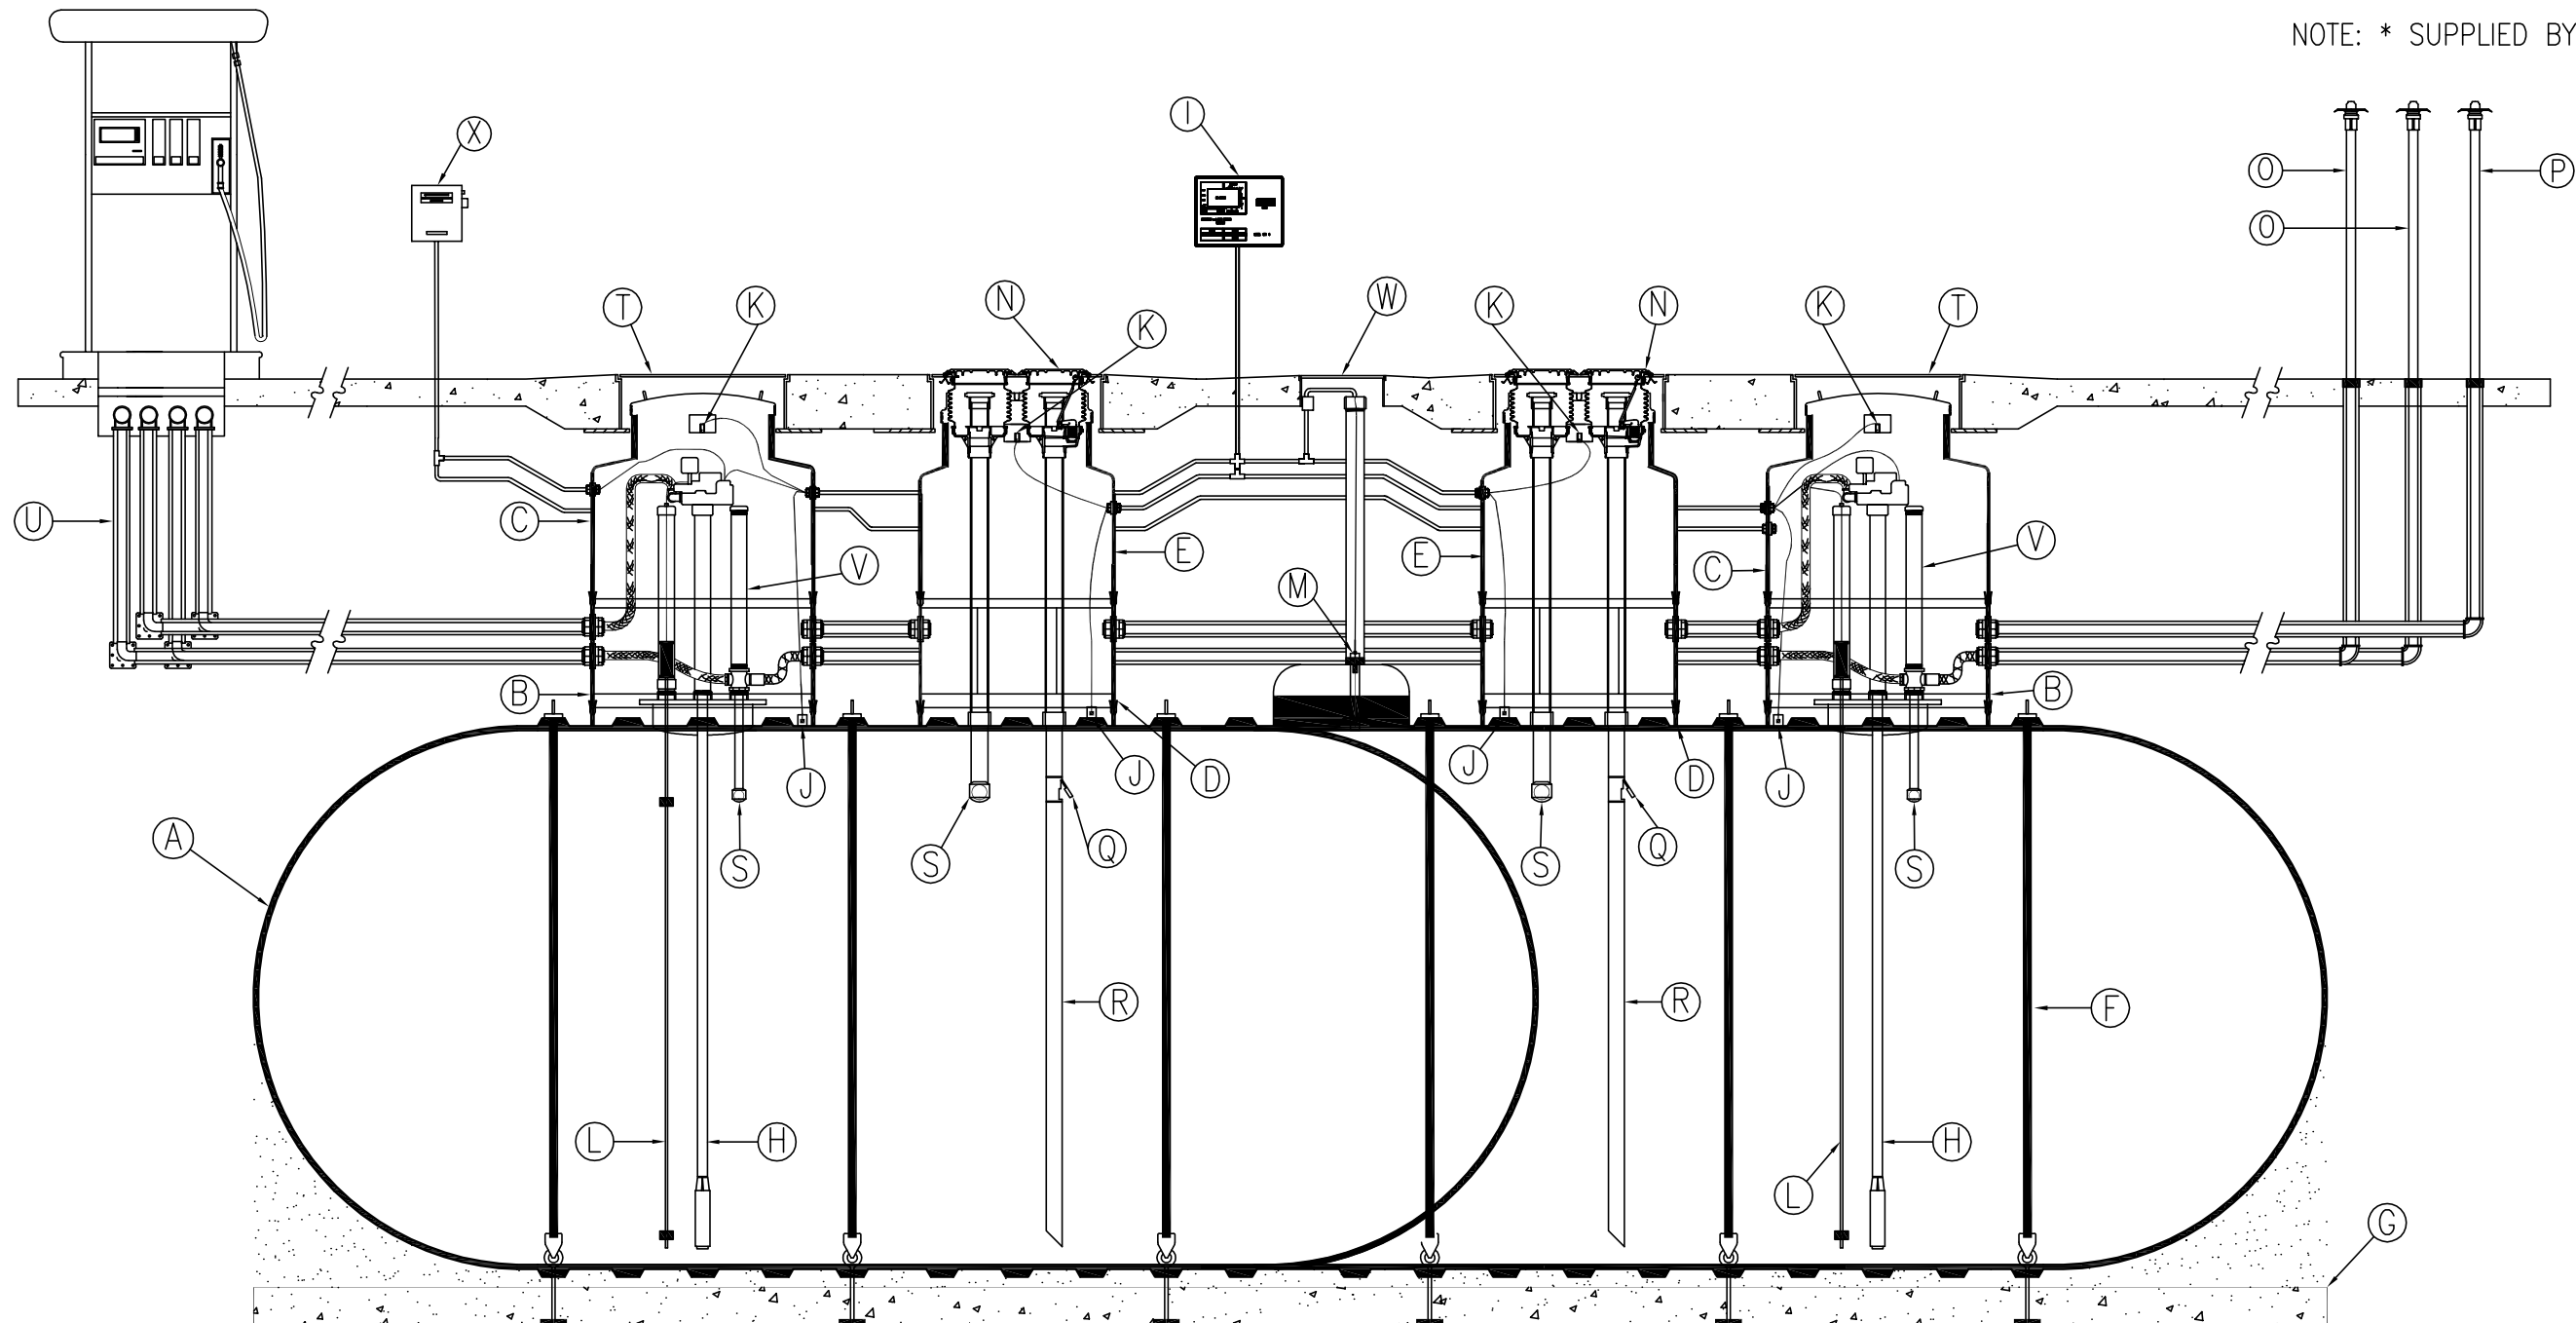

## HYDROGUARD™ SYSTEM COMPARTMENT TANK

### TYPICAL ILLUSTRATION DRAWING - DWT 6 DWB 2 (10')-12M/8M



**CONTAINMENT SOLUTIONS**

TYP-10128DDB2-HG JANUARY 2014

THIS DIAGRAM IS THE PROPERTY OF CONTAINMENT SOLUTIONS, INC., AND IS FOR ILLUSTRATION PURPOSES ONLY. IT IS NOT TO BE RELIED UPON FOR ANY OTHER PURPOSE. NO WARRANTY OF MERCHANTABILITY OR FITNESS FOR A PARTICULAR PURPOSE OR OF ANY OTHER KIND, EXPRESSED OR IMPLIED IS HEREBY MADE. COPYRIGHT © 2005 CONTAINMENT SOLUTIONS, INC. ALL RIGHTS RESERVED.