


22" FLGD. MANWAY  
w/ BLANK COVER  
(2 TYP.)

SHELL CODES: 2-EXS10SD, 1-OXS06SD

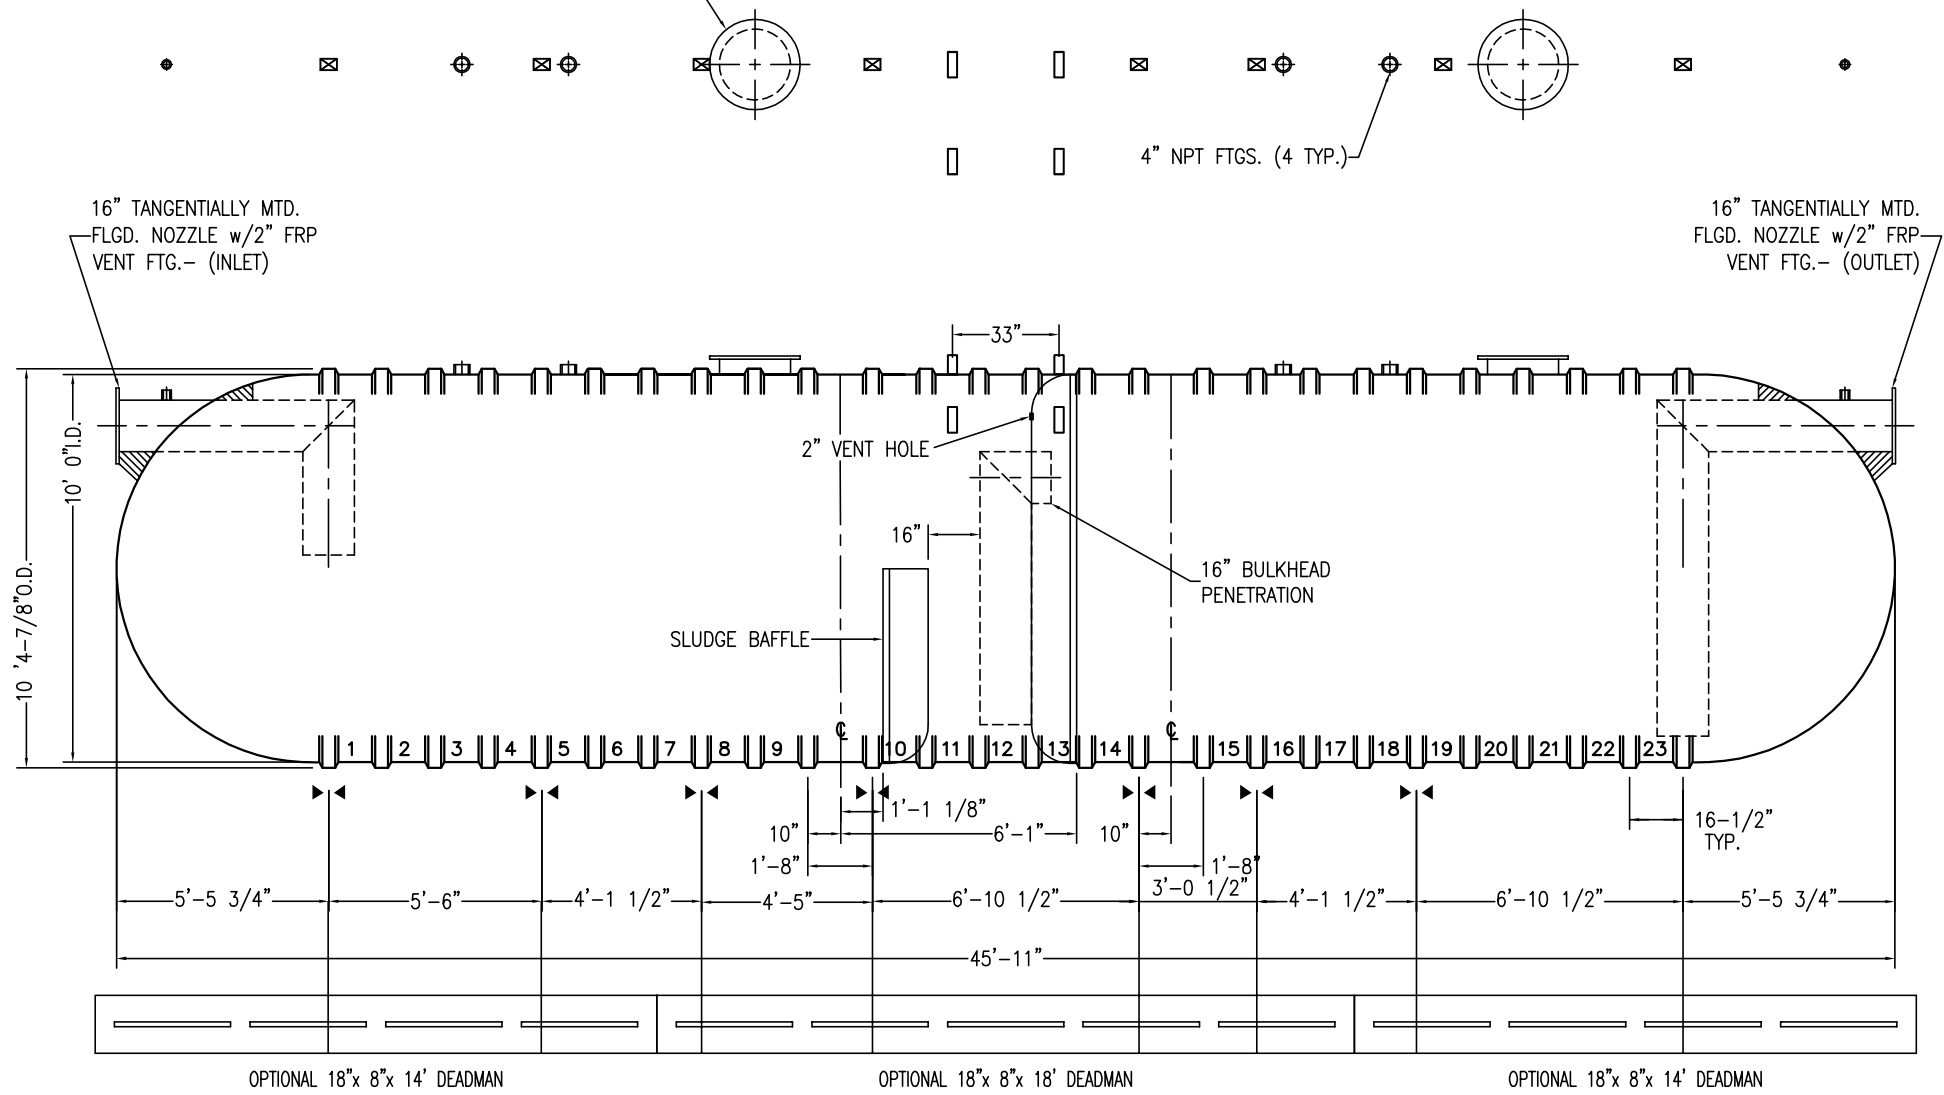

- NOTES:
- ☒ HOLD DOWN STRAP CLIP
  - ▶◀ HOLD DOWN STRAP LOCATION
  - TYPE "13" LIFT LUG - SD
  - TYPE "13" LIFT LUG - HD

SWT (10')-25000 CSI-2B INT		DATE:	1/1/2014
		DRAWN BY:	K.A.SOEDER
		CAPACITY: SLUDGE/TOTAL	634/24970
		REVISIONS:	
		WEIGHT: DRY/WET	9000
		DWG NUMBER:	X25-2BSW