


MARK	EQUIPMENT LISTING AND SUPPLIER	CSI	CUSTOMER	MARK	EQUIPMENT LISTING AND SUPPLIER	CSI	CUSTOMER
A	FLOWTITE SINGLE WALL FIBERGLASS TANK 600 - 60,000 GALLONS	X		I	FLEXIBLE SUCTION HOSE w/ FLOATING FILTER		X
B	FRP HOLD DOWN STRAP & TURNBUCKLE ASSEMBLY	X		J	SUCTION PUMP w/ HOUSING		X
C	PRECAST DEADMAN ANCHORS WITH EYEBOLTS	X		K	SYSTEM CONTROL PANEL		X
D	FIBERGLASS ACCESS OPENING COLLAR w/EXTERNAL ADHESIVE CHANNEL	X		L	WATER LEVEL INDICATOR		X
E	WATERTIGHT FIBERGLASS ACCESS RISER w/ LOCKABLE LID	X		M	SECONDARY WATER SUPPLY CONTROL VALVE		X
F	COLLECTION SYSTEM FIRST FLUSH FILTER (INLET)		X	N	PVC PIPE STUB-OUT (OVERFLOW)	X	
G	PUMP CONTROL FLOAT SWITCH		X	O	OVERFLOW DEVICE		X
H	SMOOTHING INLET DIVERTER		X	P	TANK VENT		X

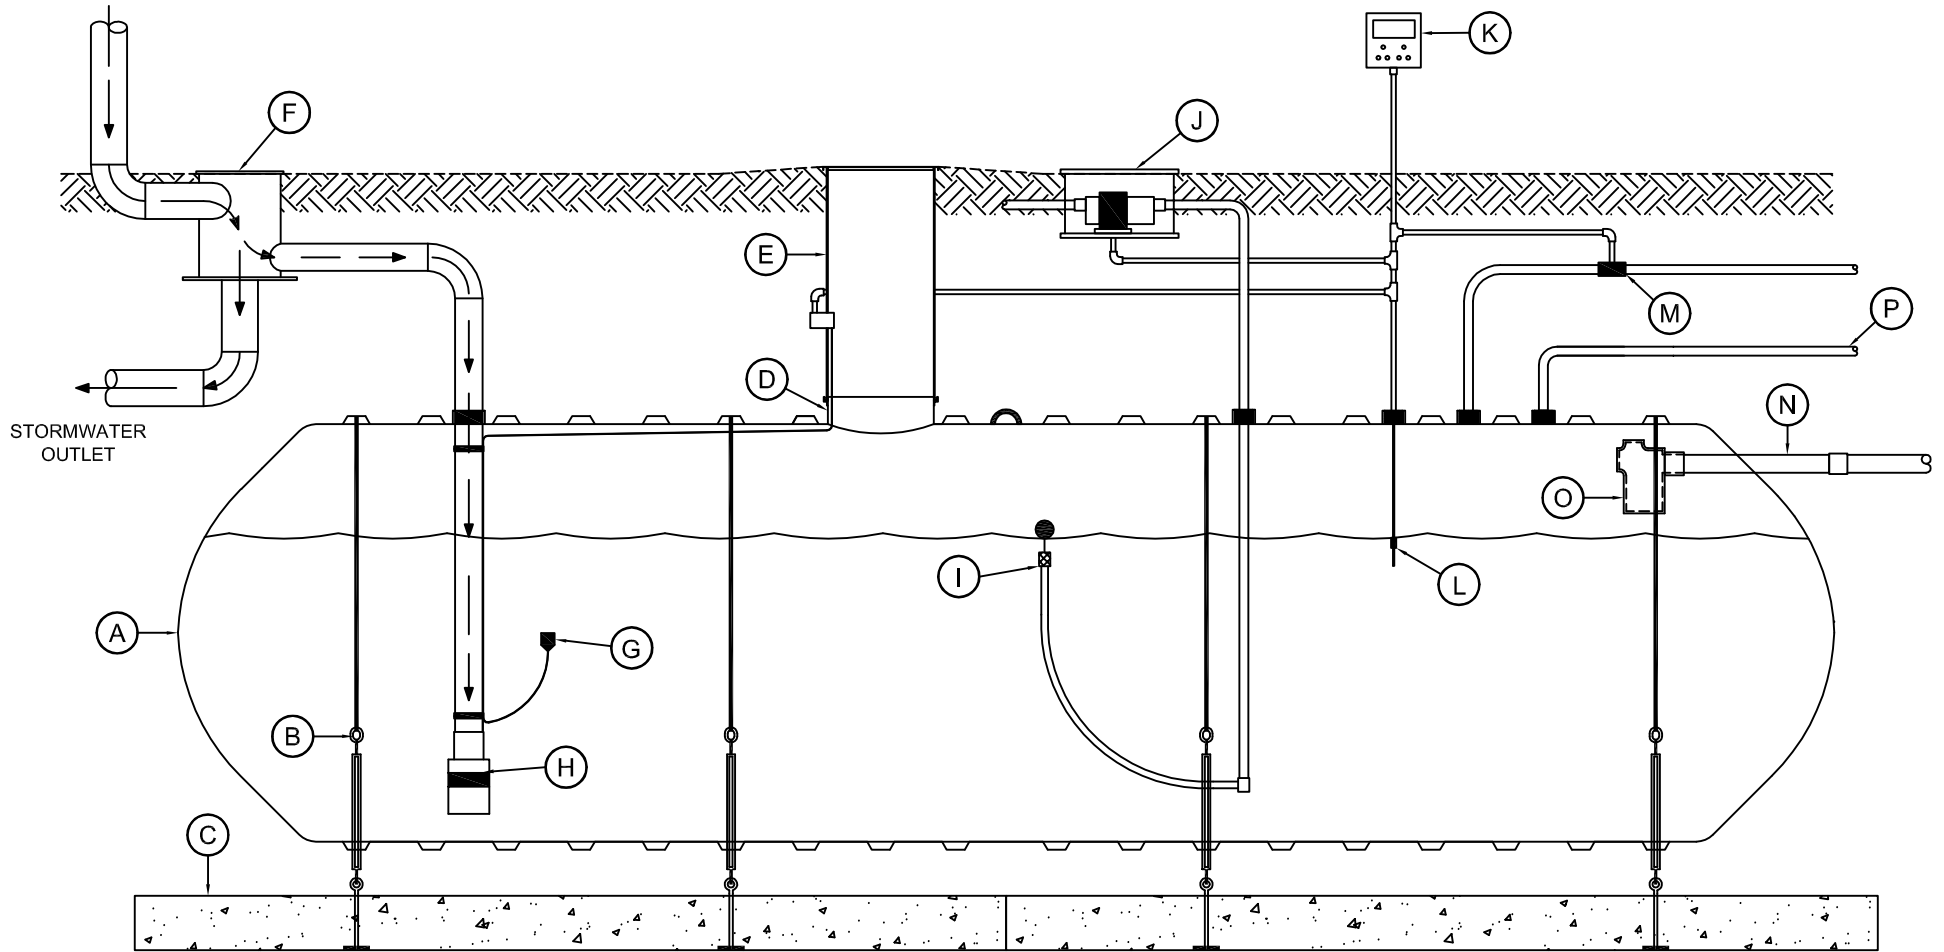

THIS DRAWING IS FOR ILLUSTRATIVE PURPOSES ONLY. IT IS THE RESPONSIBILITY OF THE PURCHASER AND/OR ENGINEER TO DESIGN A SYSTEM IN COMPLIANCE WITH ALL GOVERNING MUNICIPAL CODES.

TYPICAL ILLUSTRATION DRAWING
COMMERCIAL / INSTITUTIONAL
RAINWATER HARVESTING

