


SHELL CODES: 2-EXS10SD

4" NPT FTGS. (4 TYP.)

22" FLGD. MANWAY  
w/ BLANK COVER  
(2 TYP.)

14" TANGENTIALLY MTD.  
FLGD. NOZZLE w/2" FRP  
VENT FTG.- (INLET)

14" TANGENTIALLY MTD.  
FLGD. NOZZLE w/2" FRP  
VENT FTG.- (OUTLET)

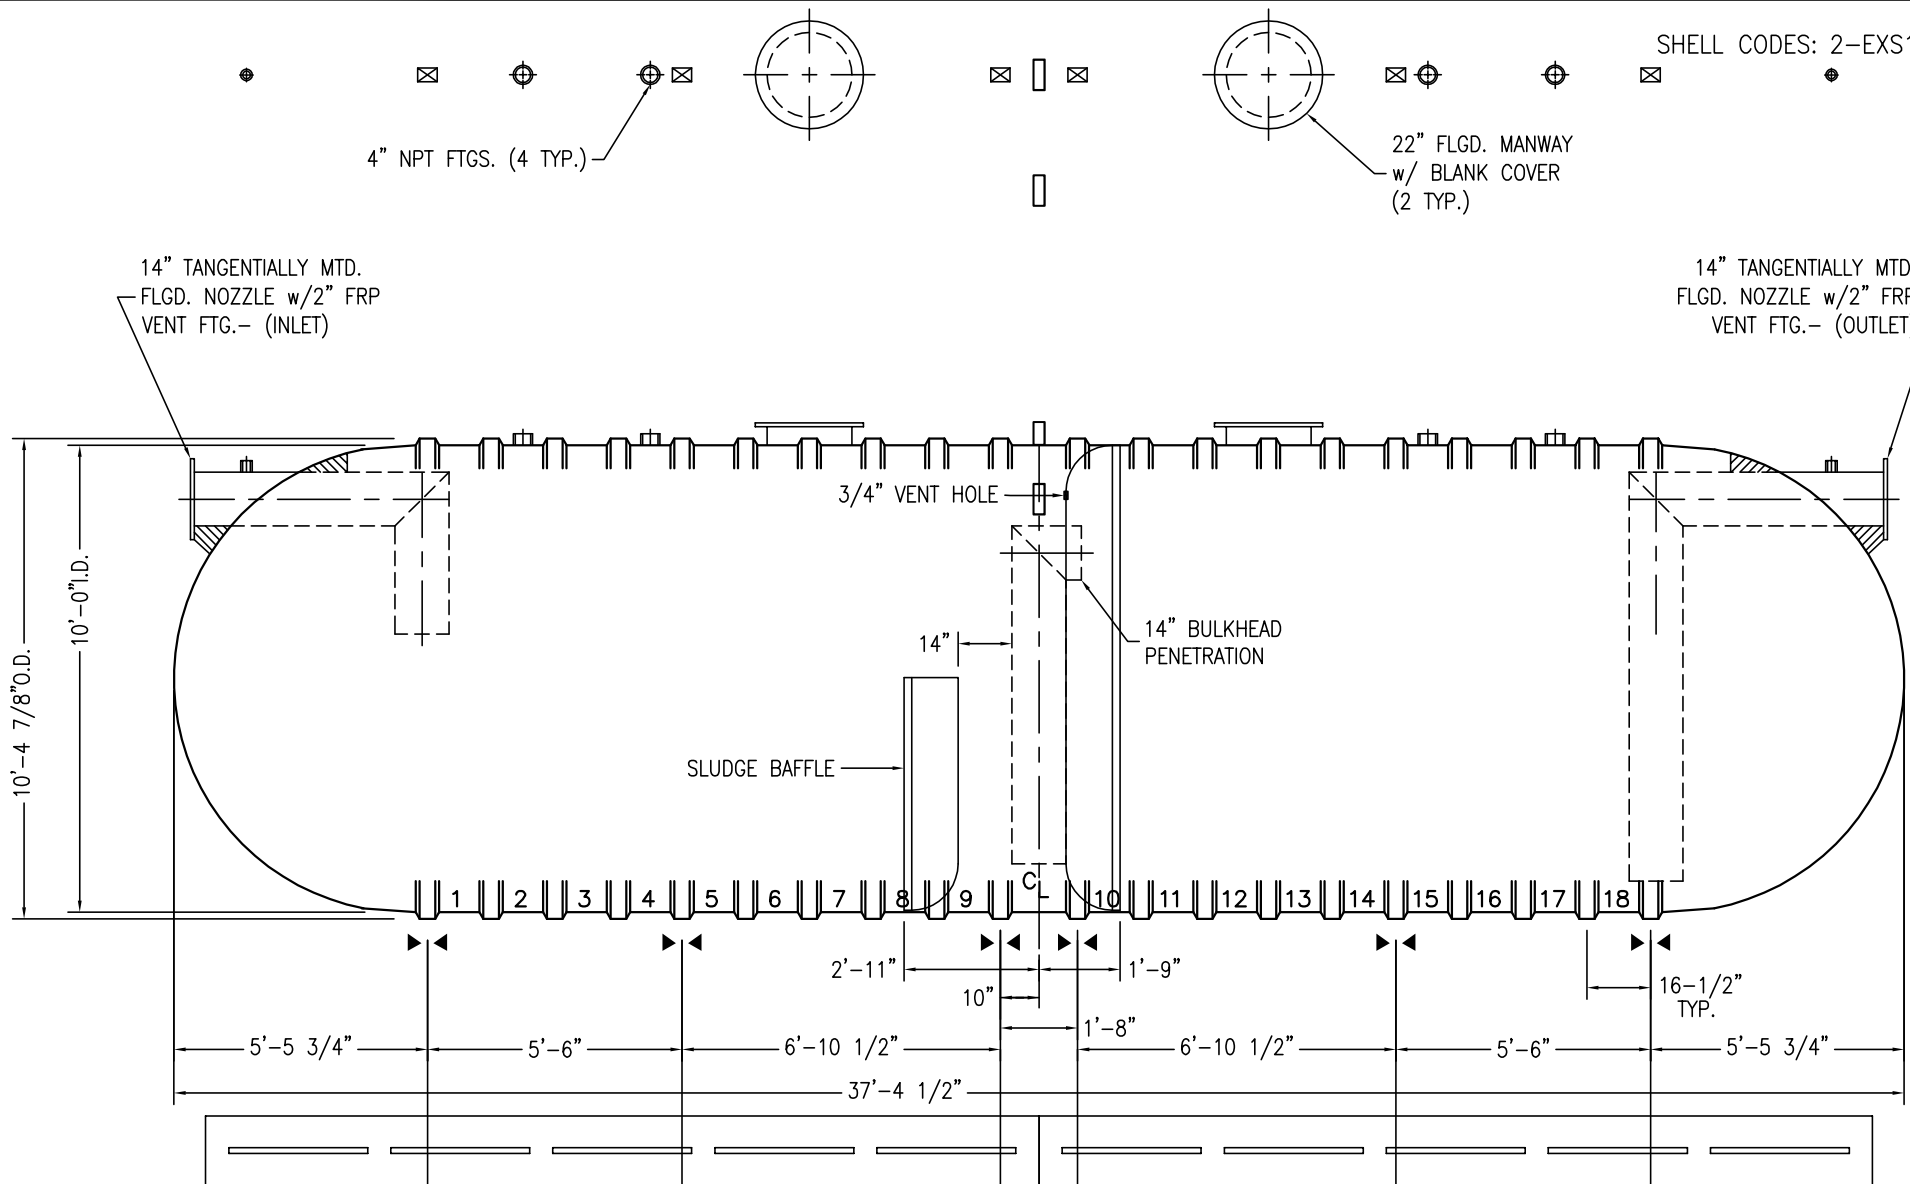

OPTIONAL 18"x 8"x 18' DEADMAN

OPTIONAL 18"x 8"x 18' DEADMAN

NOTES:

- ☒ HOLD DOWN STRAP CLIP
- ▶◀ HOLD DOWN STRAP LOCATION
- TYPE "13" LIFT LUG - SD
- TYPE "13" LIFT LUG - HD

SWT (10')-20000 CSI-2B INT		DATE: 1/1/2014
		DRAWN BY: K.A.SOEDER
	CAPACITY: SLUDGE/TOTAL 466/19951	REVISED:
	WEIGHT: DRY/WET 7005	DWG NUMBER: X20-2BSW